

**12th Street South Roadway Improvements
S. Glebe Road to S. Monroe Street
Arlington, Virginia**

Street View



Project Description

Arlington County Department of Environmental Services (DES) Transportation Planning, developed a new two lane roadway on 12th Street between S. Glebe Road and S. Monroe Street. 12th Street South is identified as a through street between S. Glebe Road and S. Monroe Street on both the Master Transportation Plan and the Form-Base Code Map.


Project Improvements



- Construct new two lane roadway between S. Glebe Road and S. Monroe Street with proposed parking on the north side.
- Installation of curb and gutter, street lights, and tree pits or landscape strip. Sidewalk on north side, constructed by Pike 3400, to remain.
- Provides pedestrian and bicycle access onto 12th Street South from S. Monroe Street
- South Lincoln Street connection to 12th Street South as per the Form Based Code

Contact Information

Primary Contacts	DES Transportation Planning	2100 Clarendon Blvd. Suite 900	Arlington, Virginia 22201
Rene' Harris	Project Manager	rharris1@arlingtonva.us	703 228-3735
Susan Finotti	Project Manager	sfinotti@arlingtonva.us	703 228-3809

Location Map

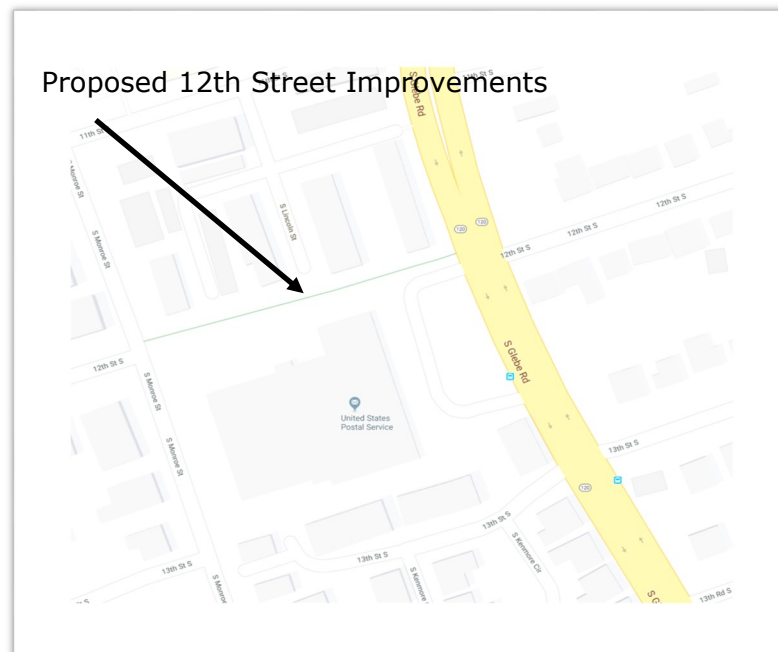

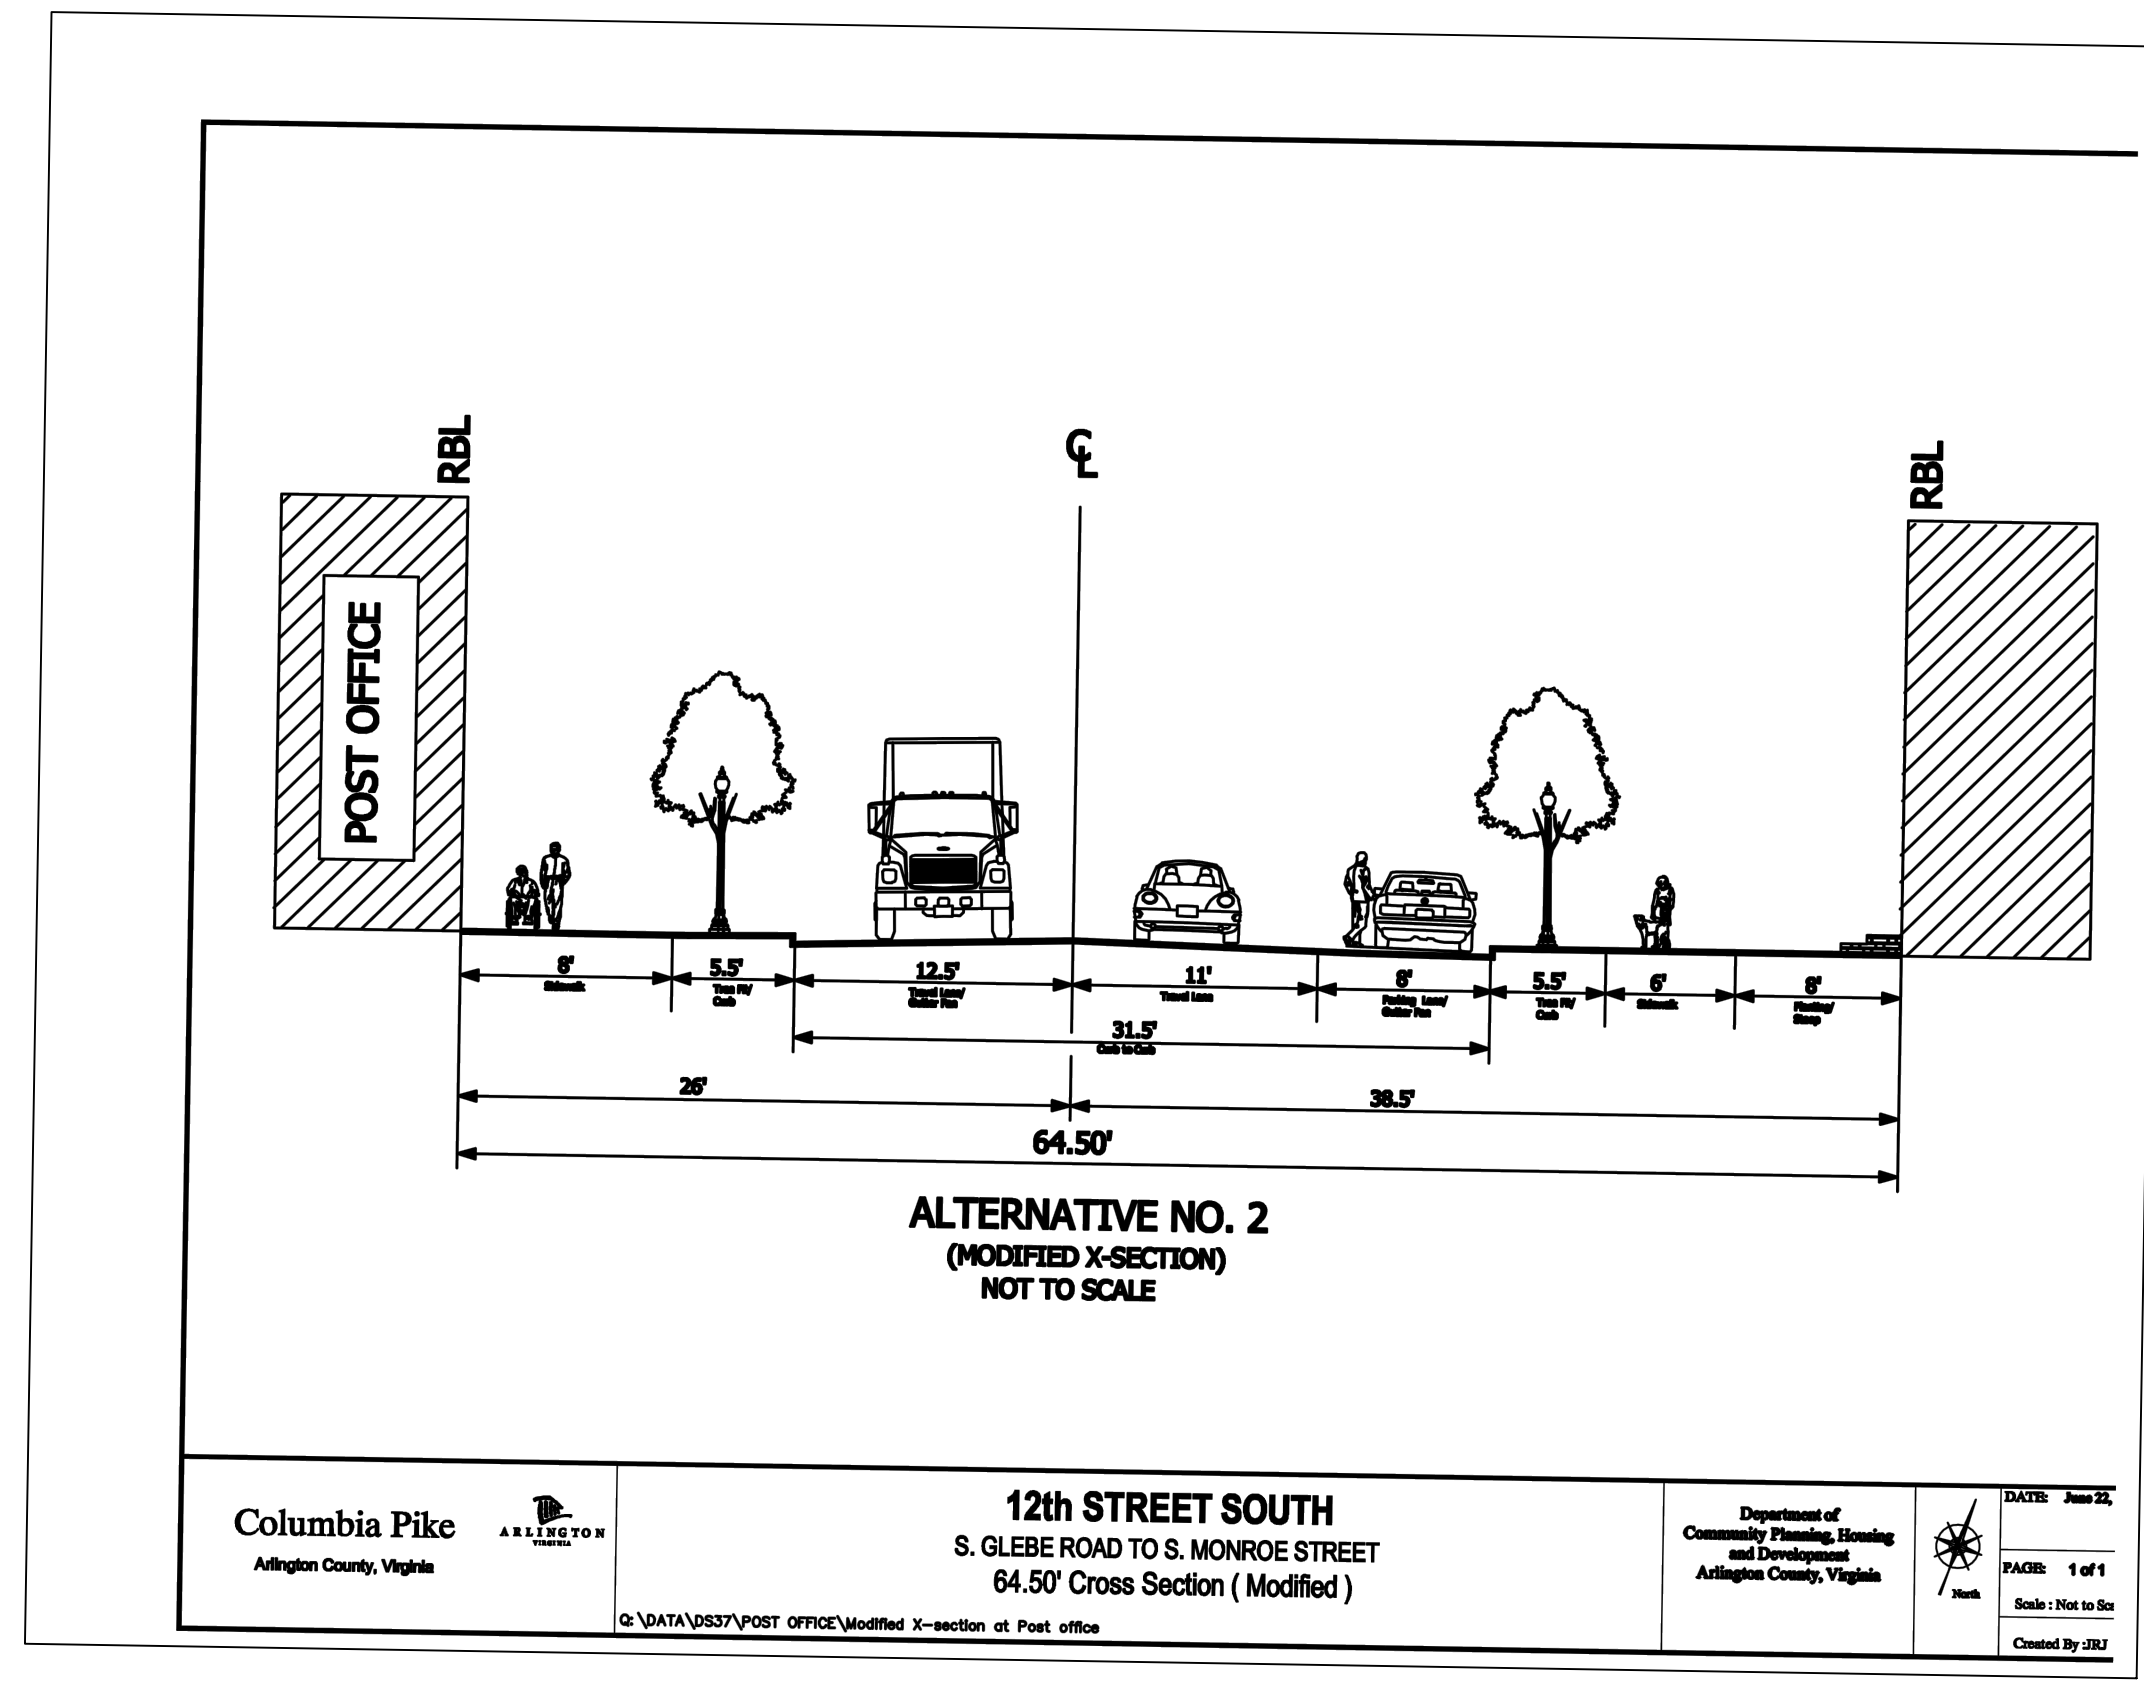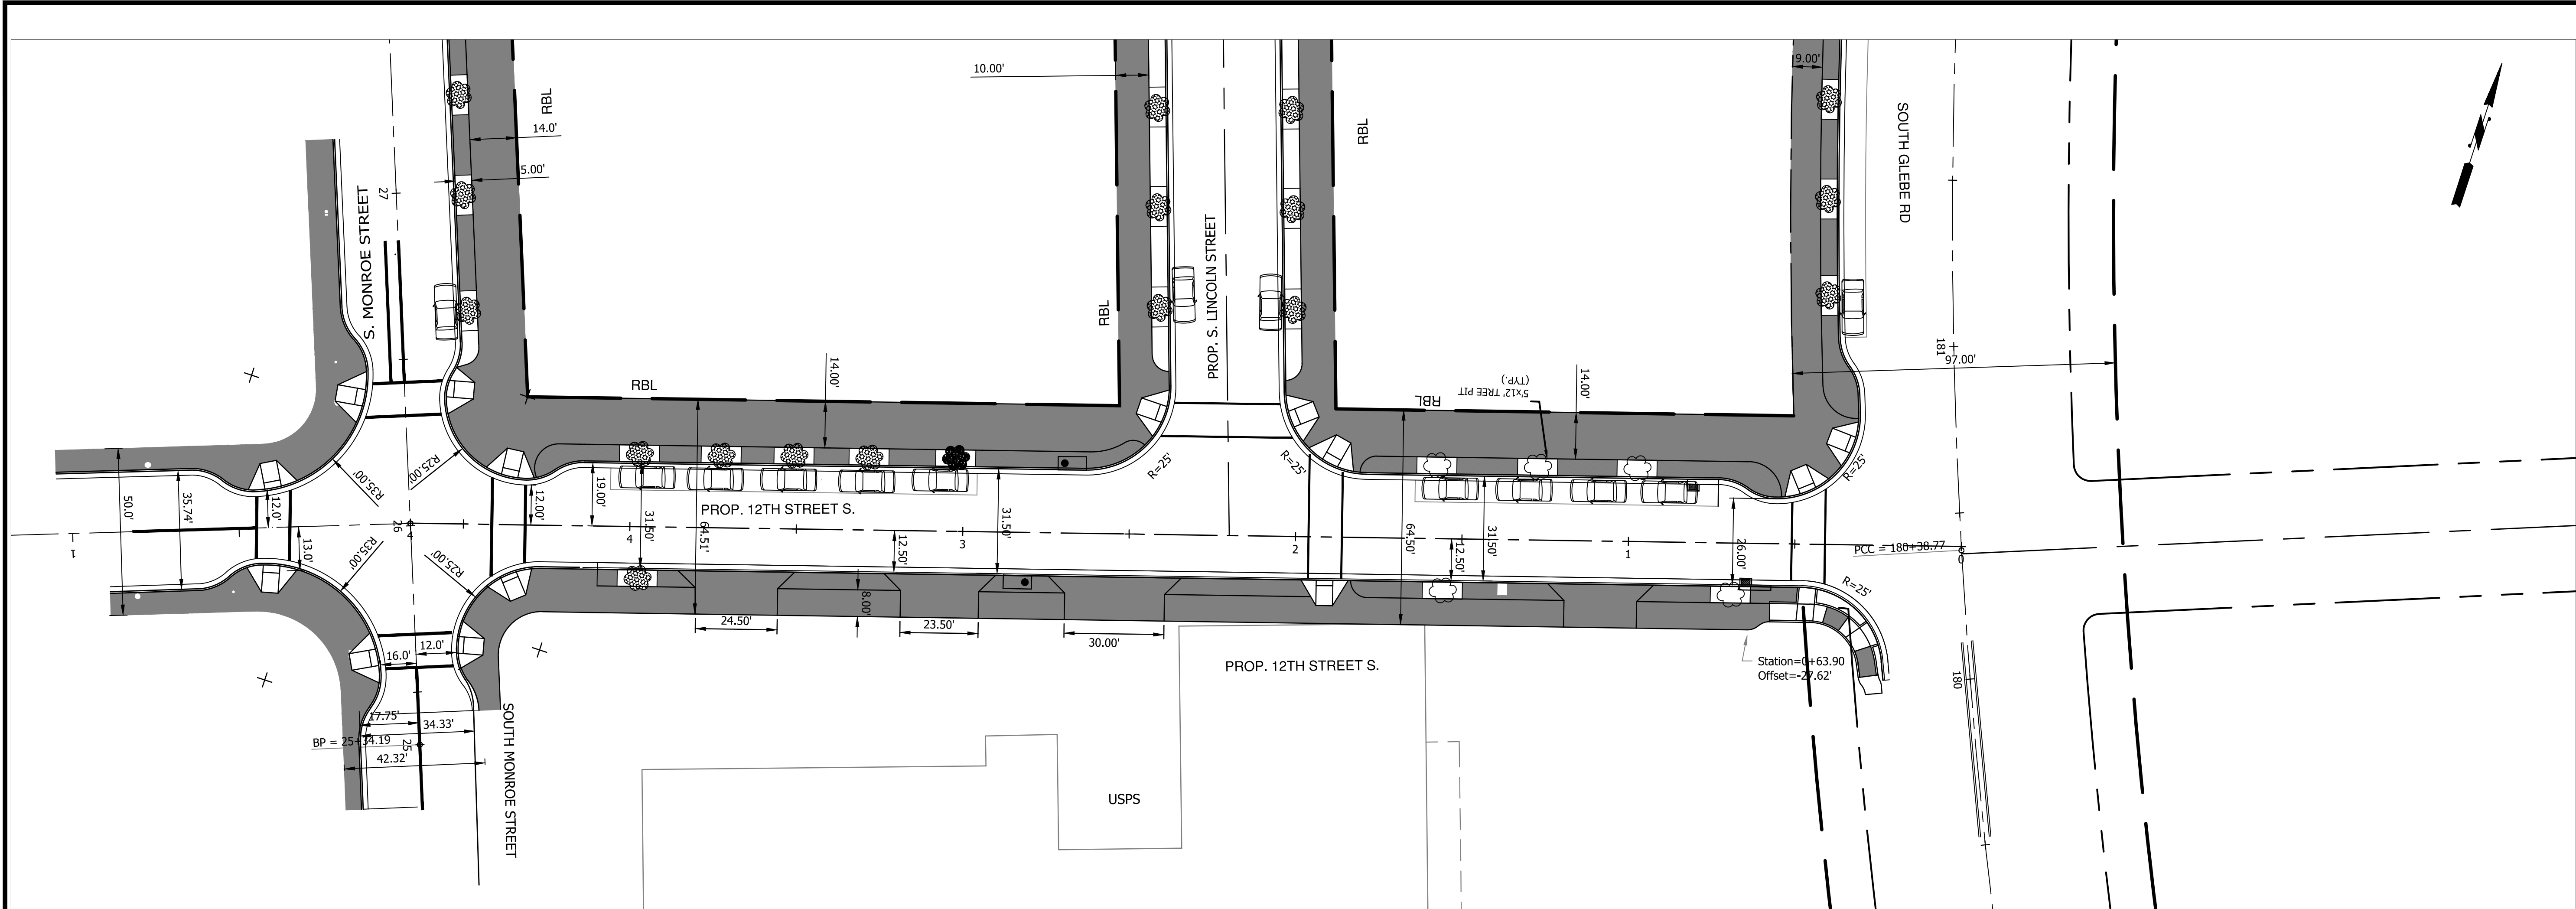

Columbia Pike
Arlington County, Virginia

12th STREET SOUTH
S. GLEBE ROAD TO S. MONROE STREET
64.50' Cross Section (Modified)

Department of
Community Planning, Housing
and Environmental
Arlington County, Virginia

DATE: June 18, 2018
PAGE: 1 of 1
Scale: Not to Scale
Checked By: JBU



DEPARTMENT OF
ENVIRONMENTAL SERVICES
FACILITIES & ENGINEERING DIVISION
ENGINEERING BUREAU
2100 CLARENDON BOULEVARD, SUITE 813
ARLINGTON, VA 22201
PHONE: 703.228.3629
FAX: 703.228.3606

COPYRIGHT © 2018 ARLINGTON COUNTY VIRGINIA - ALL RIGHTS RESERVED

SEAL
30%
SUBMISSION

APPROVALS	DATE
QUALITY CONTROL ENGINEER	
WATER, SEWER, STREETS BUREAU CHIEF	
TRANSPORTATION DIRECTOR	
PROJECT MANAGER	

REVISIONS	DATE

12TH STREET SOUTH
D19S
FROM S. GLEBE RD. TO S. MONROE ST.
PROPOSED PLAN

DESIGNED: K. PATEL
DRAWN: K. PATEL
CHECKED: P. RIGBY
MISS UTILITY TRANSMITTAL #: 5173-D
PLOTTED: FEBRUARY 21 2019

